

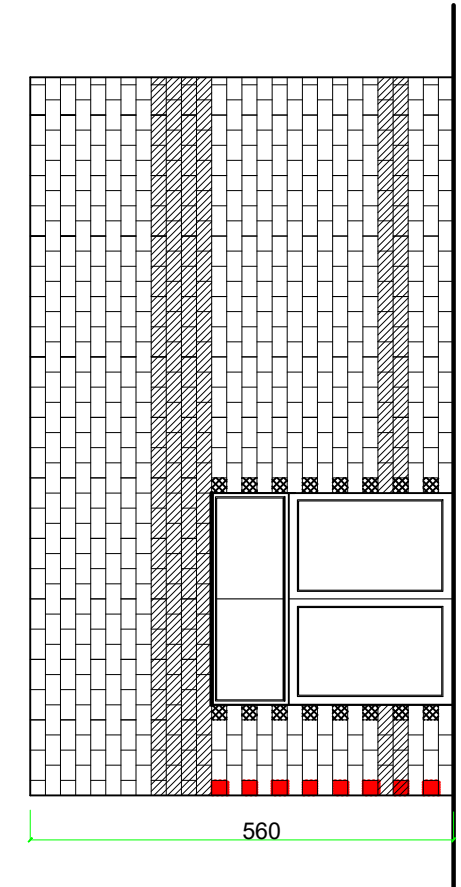


CORTE A-A

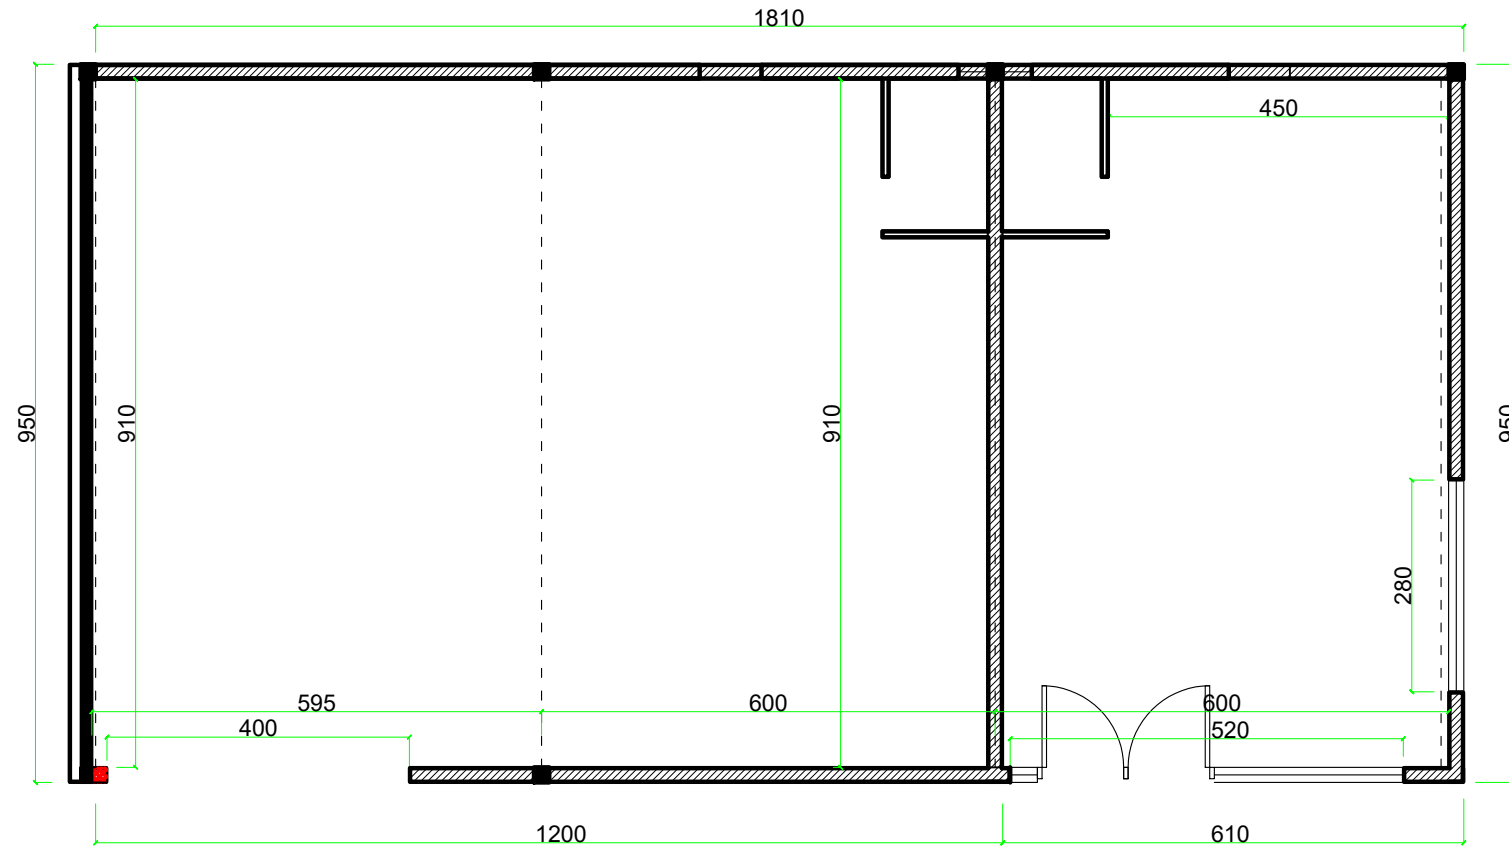

FACHADA

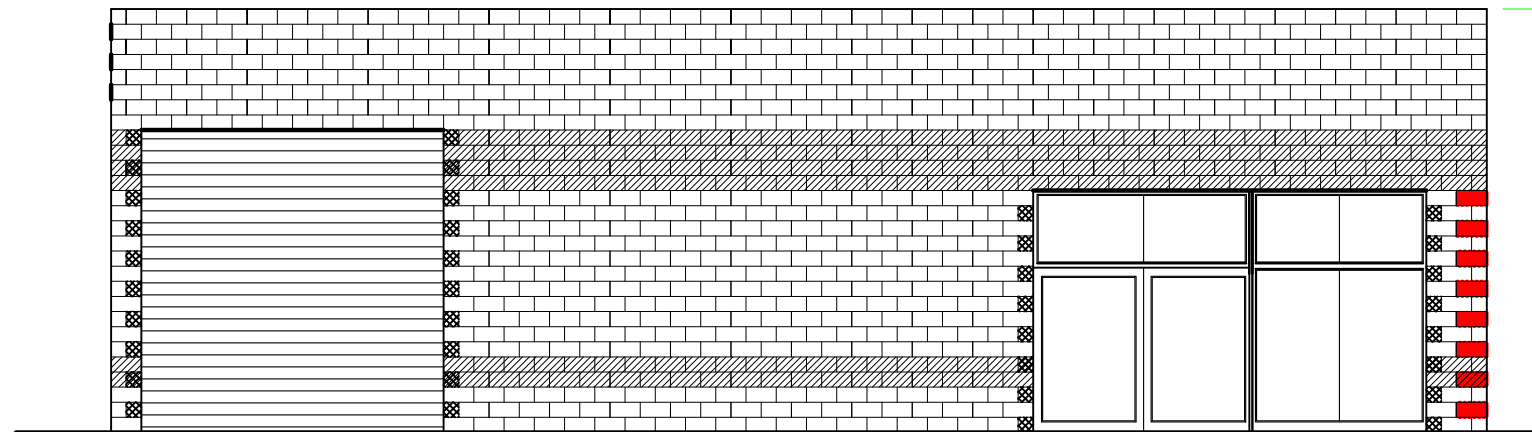

FACHADA

DORREGO 2043 - ROSARIO

Arq. Virginia Abalos - 341-6101365 - virginiaabalos1@gmail.com  
Arq. Guillermo Abalos - 341-6928313 - abalosgg@gmail.com

GERMAN GROSSO  
LOCALES EN IBARLUCEA

PROTOTIPO 03  
PLANTA BAJA  
ESC. 1:100

01