



003052

CONTROL

FIRMA

FECHA

REGISTRO N°

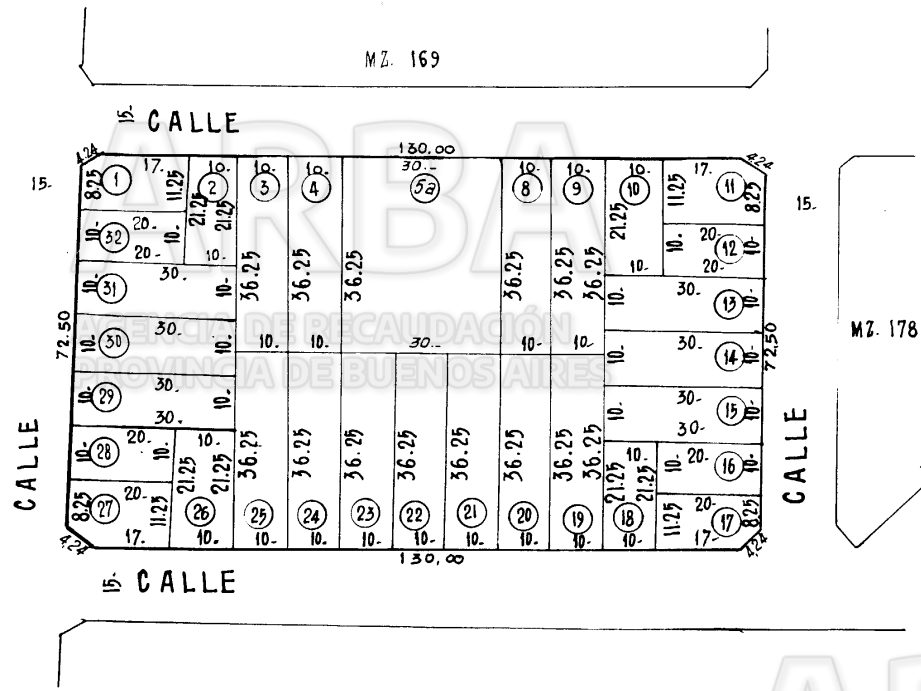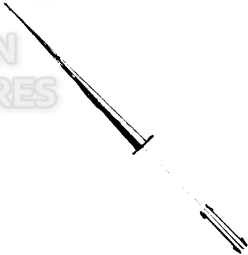

UBICACION

TITULO	CATASTRO
Cuartel	Circulo V
Sección	Sección U
Chacra	Chacra
Quinta	Quinta
Fracción	Fracción
Manzana	Manzana 177

SUPERFICIES

Parcela	Superficie	Parcela	Superficie	Parcela	Superficie
1	220.50	16	200.50	31	300.00
2	212.50	17	220.50	32	200.00
3	362.50	18	212.50	5a	1087.50
4	"	19	362.50		
5	"	20	"		
6	"	21	"		
7	"	22	"		
8	"	23	"		
9	"	24	"		
10	212.50	25	"		
11	220.50	26	212.50		
12	200.00	27	220.50		
13	300.00	28	200.00		
14	"	29	300.00		
15	"	30	"		

SUPERFICIE TOTAL

PLANOS AGREGADOS

DIRECCION GEOD. 46-25-55 (B)
 REGISTRO PROPIEDAD
 OTROS FUENTES

PLANOS MODIFICATIVOS
 46-86-85 (5a);

CALLE	SERVICIOS SANITARIOS		AFIRMADOS	MEJORAS	MUNICIPALES	DIBUJO DTO. DIBUJO	C.F.E.
	AGUA	FECHA CLOA. FECHA					

ESCALA 1:1000

NOMENCLATURA

Cir. 5	Sec. U
Ch.	Qt.
Fr.	Mz. 177



 Parcela baldia según catastro

