

ARBA


AGENCIA DE RECAUDACIÓN  
PROVINCIA DE BUENOS AIRES

ARBA

AGENCIA DE RECAUDACIÓN  
PROVINCIA DE BUENOS AIRES

ido **MORON** Circunscripción: **IV** Sección: **G** Quinta **74**

S/tit. Hurlingham Manz. 5

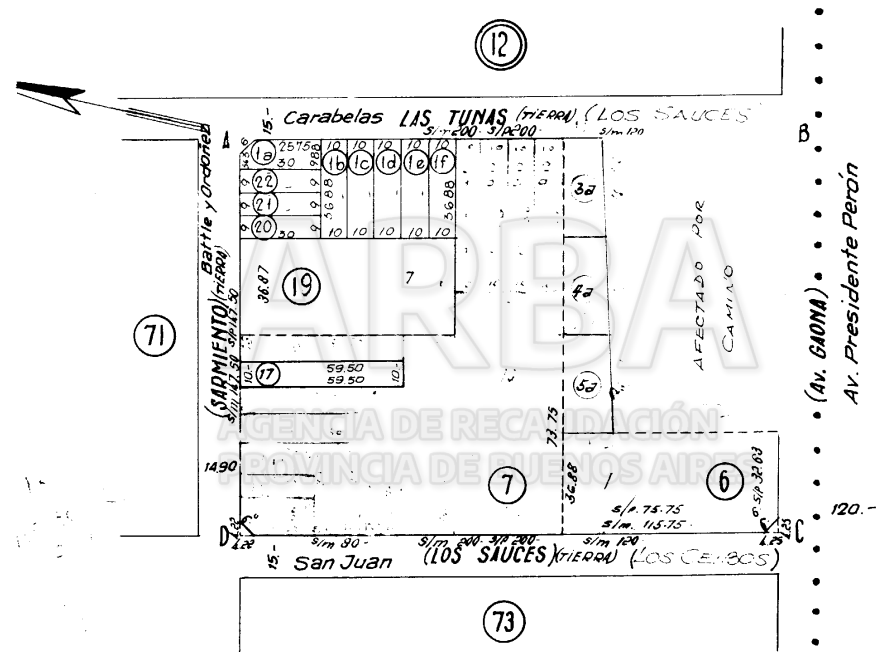

Parcela	Lote	Superficie m²			n° Guia
		S/T	S/P	S/C	
1	6	2.941,31	id.		
3	5	2.949,54	"		
4	4	2.941,44	"		
5	3	2.949,54	"		
6	2	"	"		
7	1	2.941,31	"		
8	10	2.949,94	"		
9	9	2.941,44	"		
10	8	2.949,54	"		
		2.949,54	"		
1a		287,37			
1b		368,80			
1c					
1d					
1e					
1f					
20		270			
21					
22					

101-432-65 (1a/f-20/22)

101-152-64 (P. 33/53) PH.135-16-95 (Pc.17)

no agregado en:  
la Prop. 69351/B/10  
Cat.  
ano  
fuentes

Calle	Servicios Públicos					Distancias Principales				
	Alumb.	Barrid.	Limpie	Cloac.	Ag.Cta.	Tranv.	Omn.Col.	Escuela	Est.F.C.	Pavim.
LAS TUNAS	NO	NO	SI			100 m.	300 m.	3.000 m.	100 m.	
Av. GAONA	SI	SI	"			FRENTE	"	"	"	FRENTE
LOS SAUCES	NO	NO	"			100 m.	"	"	"	100 m.
SARMIENTO	"	"	"			200 m.	"	"	"	200 m.

Suptot.			29.464
	S/T	S/P	S/C

Angulos
A 90
B 90
C 90
D 90
360°00'00"

Estudrada 29-12-10  
Medida 50-0-10

ALEJANDRO R. AMORETTI  
Ingeniero Civil

Escala 1:2000

